

GBF2172 Recessed Safety Station with Drain Pan and Daylight Drain, Wall Mounted Exposed Shower Head

Application: Recessed barrier-free eye/face wash and shower safety station with wall mounted exposed shower head and drain pan. Stainless steel cover provides attractive appearance and protects unit when not in use. When activated, cover serves as pan to collect waste water and return it into unit for drainage. Rather than connecting to building drainage system, unit has 1" IPS stainless steel drain on front of unit for waste water. Front drain provides for less costly installation while facilitating regular testing of unit.

ADA Compliance: When installed at recommended mounting heights, unit complies with ADA requirements for accessibility by handicapped persons.

Shower Head: 10" diameter stainless steel with 20 GPM flow control. Furnished with horizontal supply pipe and wall escutcheon.

Shower Valve: 1" IPS brass stay-open ball valve with stainless steel "panic bar" actuator.

Cover/Drain Pan: 16 gauge stainless steel combination cover and drain pan. Grasping "panic bar" handle and opening cover pulls spray head assembly down from vertical to horizontal position, activating water flow. While unit is in operation, waste water is collected in drain pan and re-directed to daylight drain for drainage out the front of unit. Unit remains in operation until cover is returned to closed position.

Eye/Face Wash Spray Head Assembly: Two FS-Plus™ spray heads mounted on supply arms. Each spray head has individually adjustable flow control and filter to remove impurities from water flow.

Eye/Face Wash Valve: 1/2" IPS brass plug-type valve with O-ring seals. Furnished with in-line strainer to protect valve from debris and foreign matter.

Mounting: 16 gauge stainless steel cabinet with flange featuring 3/8" return for recessed mounting in wall. Unit fits in standard 3-5/8" deep wall.

Pipe and Fittings: Exposed pipe and escutcheon are brushed stainless steel.

Supply: 1" NPT female inlet.

Waste: 1" IPS stainless steel drain elbow on front of unit.

Sign: ANSI-compliant identification sign.

Quality Assurance: Unit is completely assembled and water tested prior to shipment.

U.S. Patent 5,768,721

Available Options

PCC Polished chrome plated brass shower supply nipple.
AP250-018SS Brushed stainless steel support brace for wal mounted showers. Brace mounts above or below shower.
AP250-065 Modesty Curtain

312 447 8100 TELEPHONE

gesafety.com

AP280-235 Electric Light and Alarm Horn





Note: Shown with optional AP280-235 electric light and alarm horn unit (sold separately).

AP280-237 Electric Light and Alarm Horn with Silencing Switch


G3800LF Thermostatic Mixing Valve







GBF2172 Recessed Safety Station with Drain Pan and Daylight Drain, Wall Mounted Exposed Shower Head

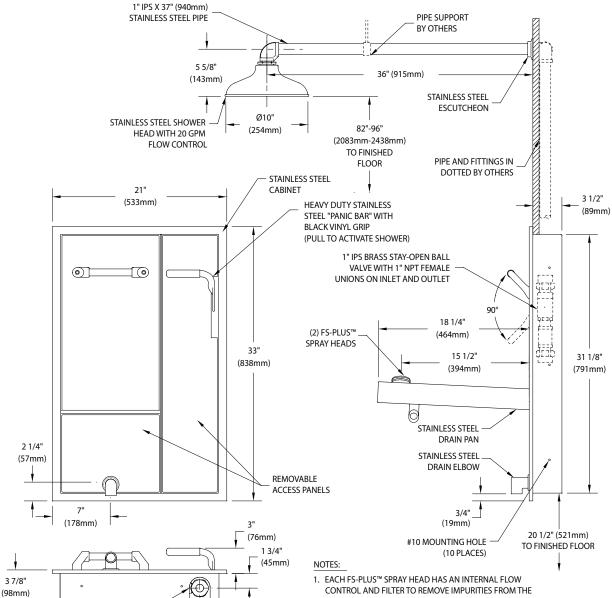

2 1/4"

(57mm)

THIS SPACE FOR ARCHITECT/ENGINEER APPROVAL

2 1/2" SLOT

(64mm)

19 1/8"

(486mm)

Due to continuing product improvement, the information contained in this document is subject to change without notice. All dimensions are \pm 1/4" (6mm). rev. 022120 CONTROL AND FILTER TO REMOVE IMPURITIES FROM THE WATER FLOW.

- 2. UNIT IS FURNISHED WITH IN-LINE STRAINER TO PROTECT SPRAY HEADS AND VALVE COMPONENTS FROM DEBRIS IN WATERLINE
- 3. CABINET IS 16 GAUGE TYPE 304 STAINLESS STEEL WITH #4 BRUSHED SATIN FINISH.

Distributed by: Safety Emporium PO Box 1003 Blackwood, NJ 08012 Ph: (866) 326-5412 toll-free Fax: (856) 553-6154

esupport@safetyemporium.com www.safetyemporium.com







312 447 8100 TELEPHONE 312 447 8101 FACSIMILE gesafety.com



